



EXTRUCTOR

Villa Meereen - Klis



Iskaz građevinske bruto površine građevine


Etaža	GBP (m2)	Koeficijent	GBP s koeficijentom
Suteren	99,20 m2	1,00	99,20
Prizemlje	124,98 m2	1,00	124,98
Bazen i strojarnica	40,46 m2	1,00	40,46
Prvi kat	99,50 m2	1,00	99,50
Ukupno	364,14 m2		364,14


Ukupna GBP građevnine: 364,14 m²


Građevinska bruto površina je obračunata sukladno zakonu o prostornom uređenju (NN 153/13, 20/17, 39/19, 98/19), Pravilniku o načinu izračuna građevinske bruto površine zgrade (NN 93/17) i točki 5.1.3. norme HRN ISO 9836.

Tlocrti

TLOCRT SUTERENA M 1:100

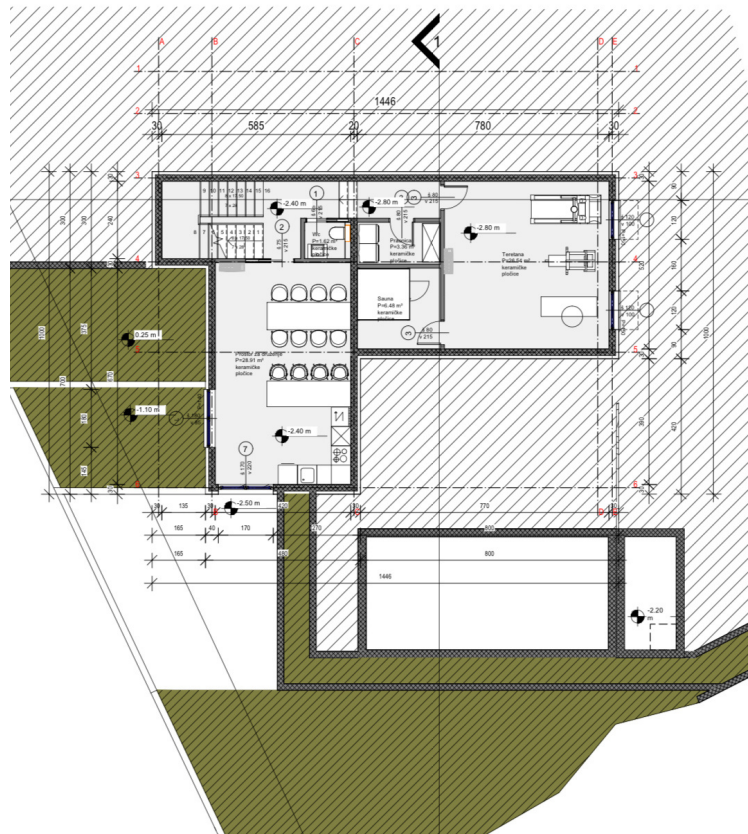

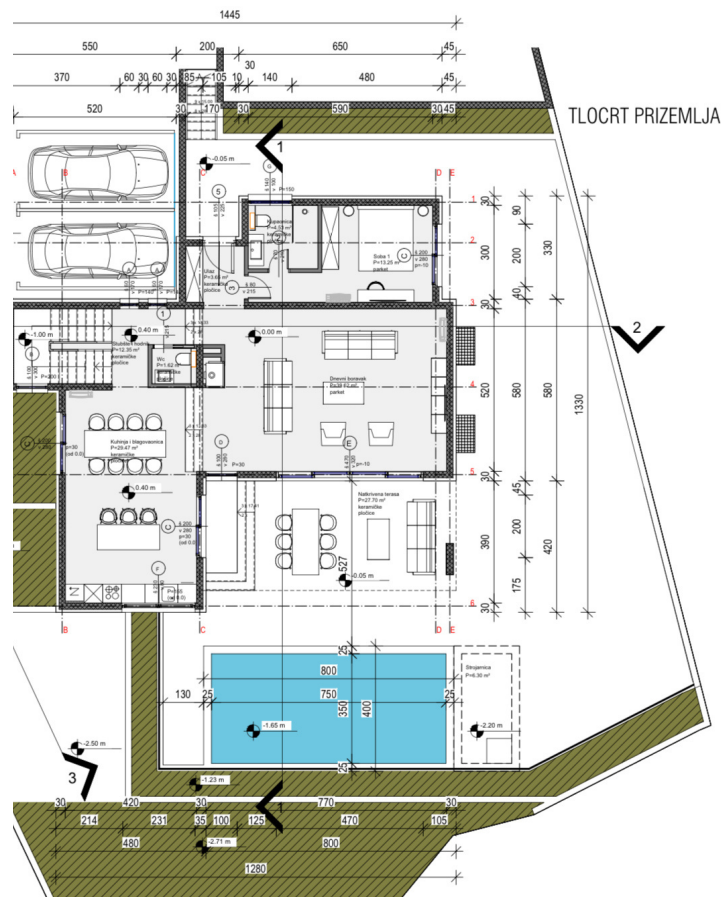

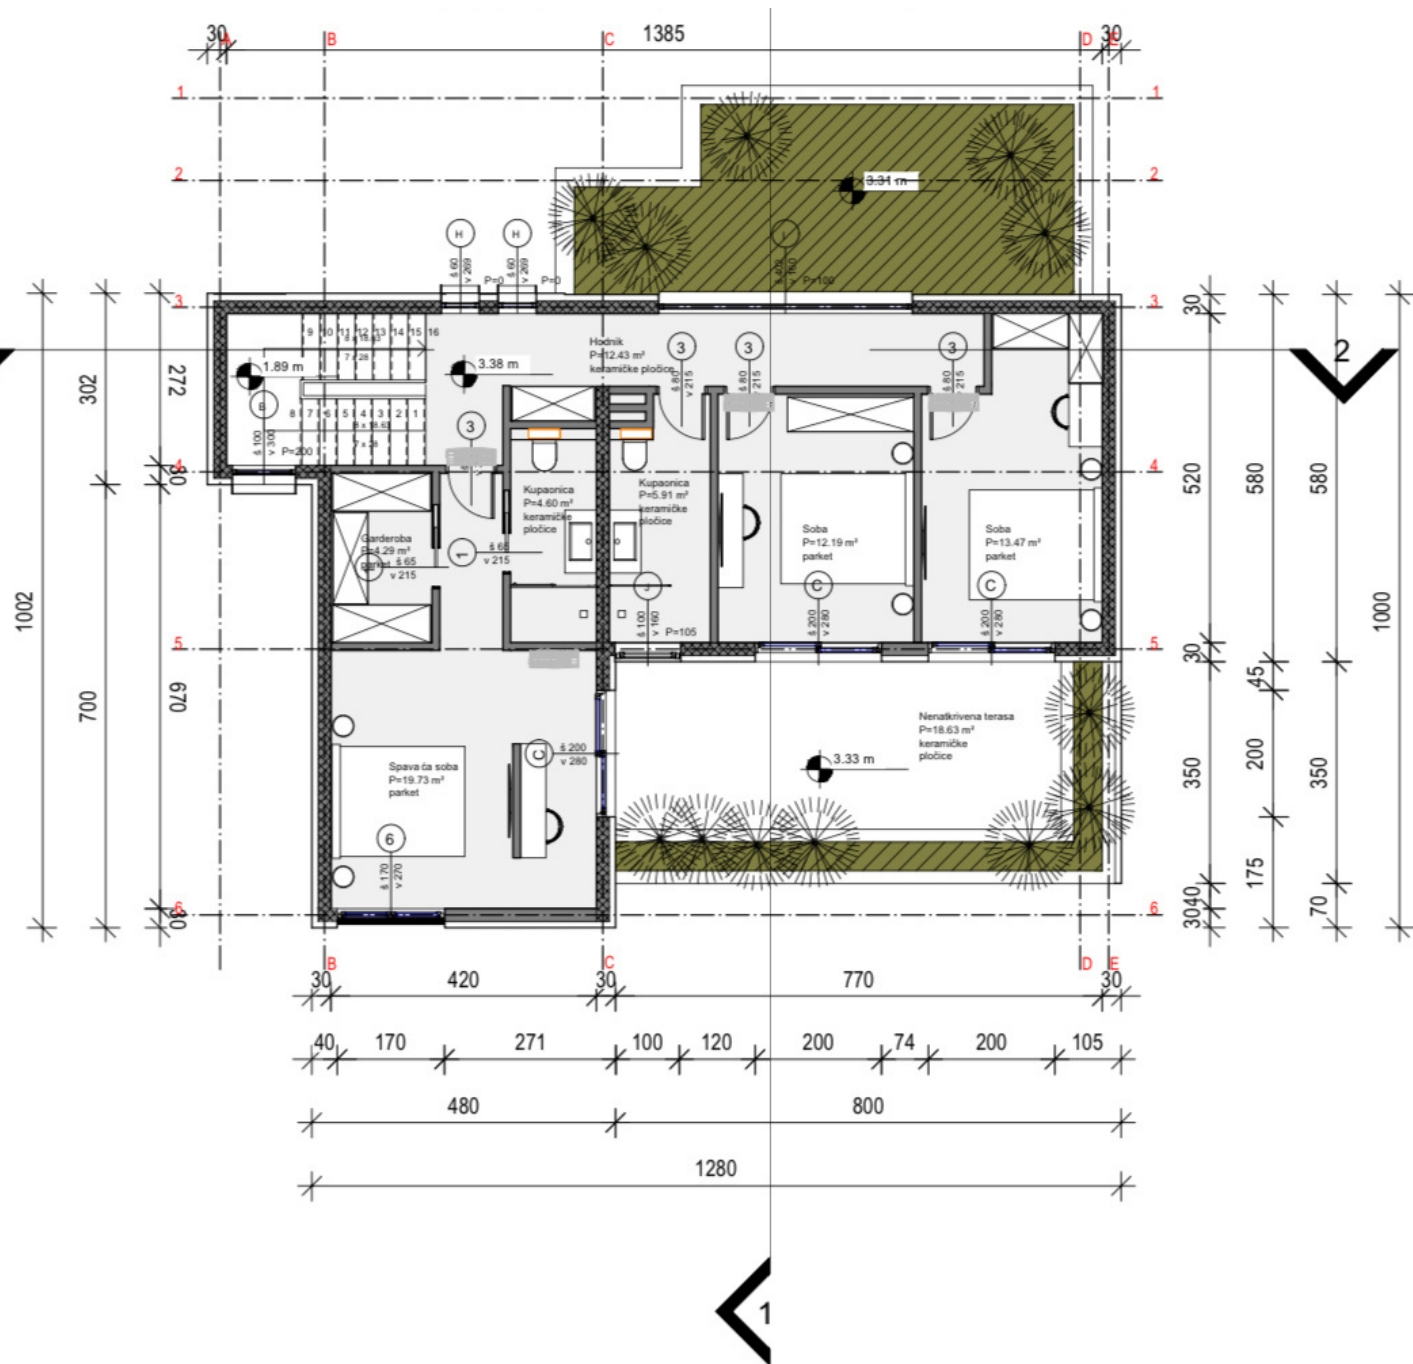



Kontakt

Upite slati na:

info@extructor.hr

milan@extructor.hr

Dokumentacija u vlasništvu Extructor.jdoo